


# SOUTH WASHINGTON STREET 24" WATER TRANSMISSION MAIN PROJECT

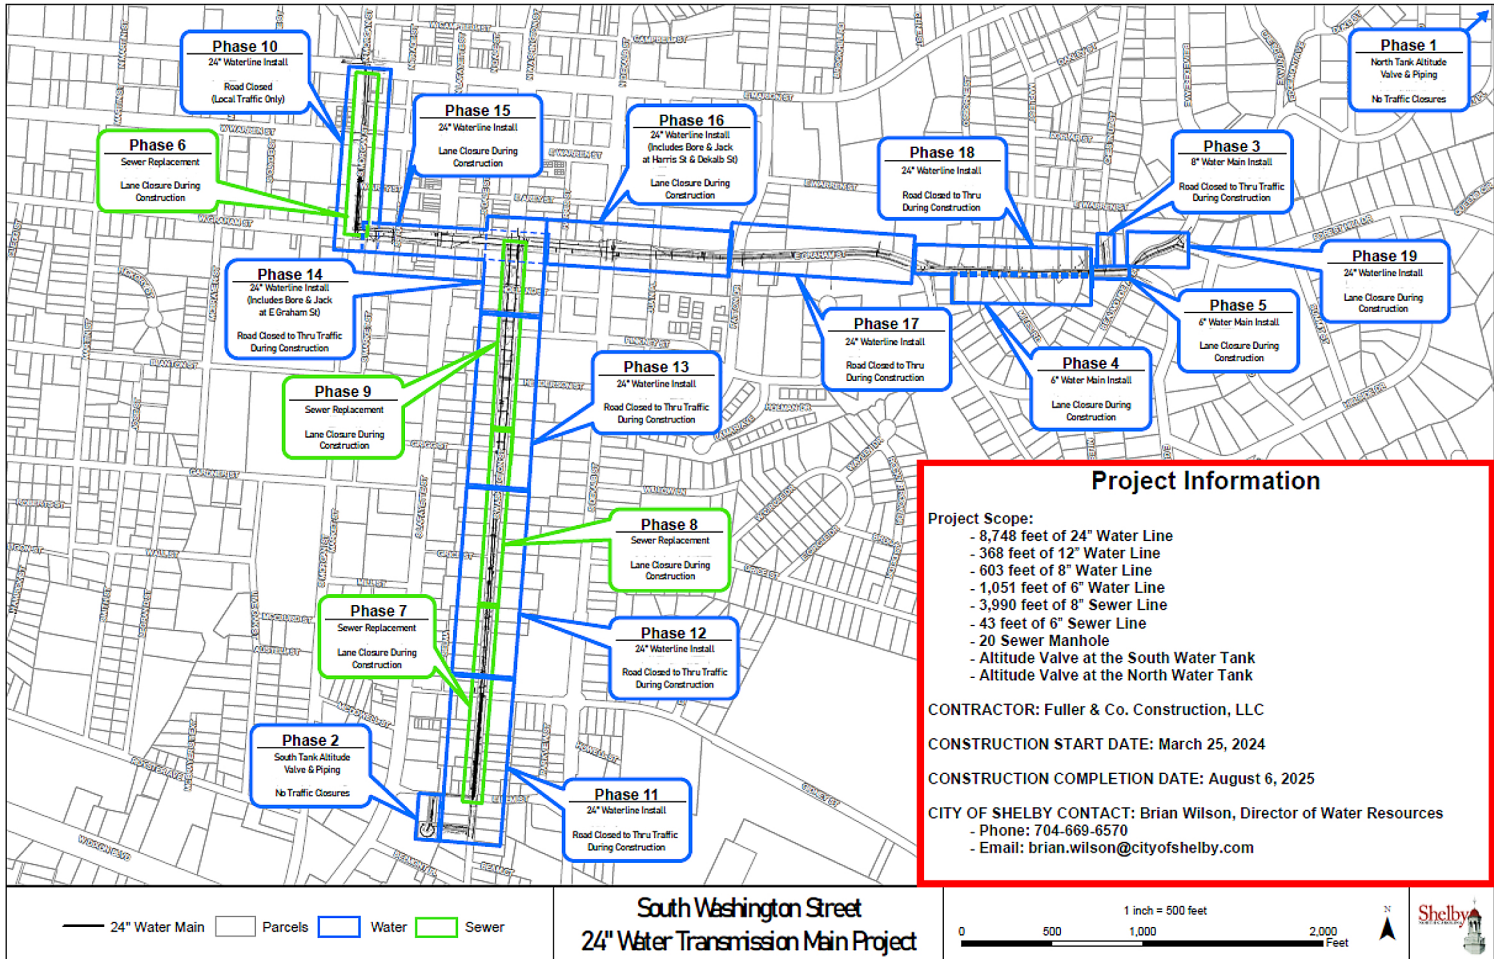

\*PHASING IS SUBJECT TO CHANGE